




EXISTING CONDITIONS FLOOR PLANS			1
JOB NO.	DATE: AUGUST 2018	SCALE: 1/8" = 1'-0"	
NATIONAL FLOOR PLANS		88 PLEASANT STREET	
398 COLUMBUS AVENUE SUITE 100 BOSTON MA 02116 800.328.0217 TEL		WEYMOUTH, MA	

 


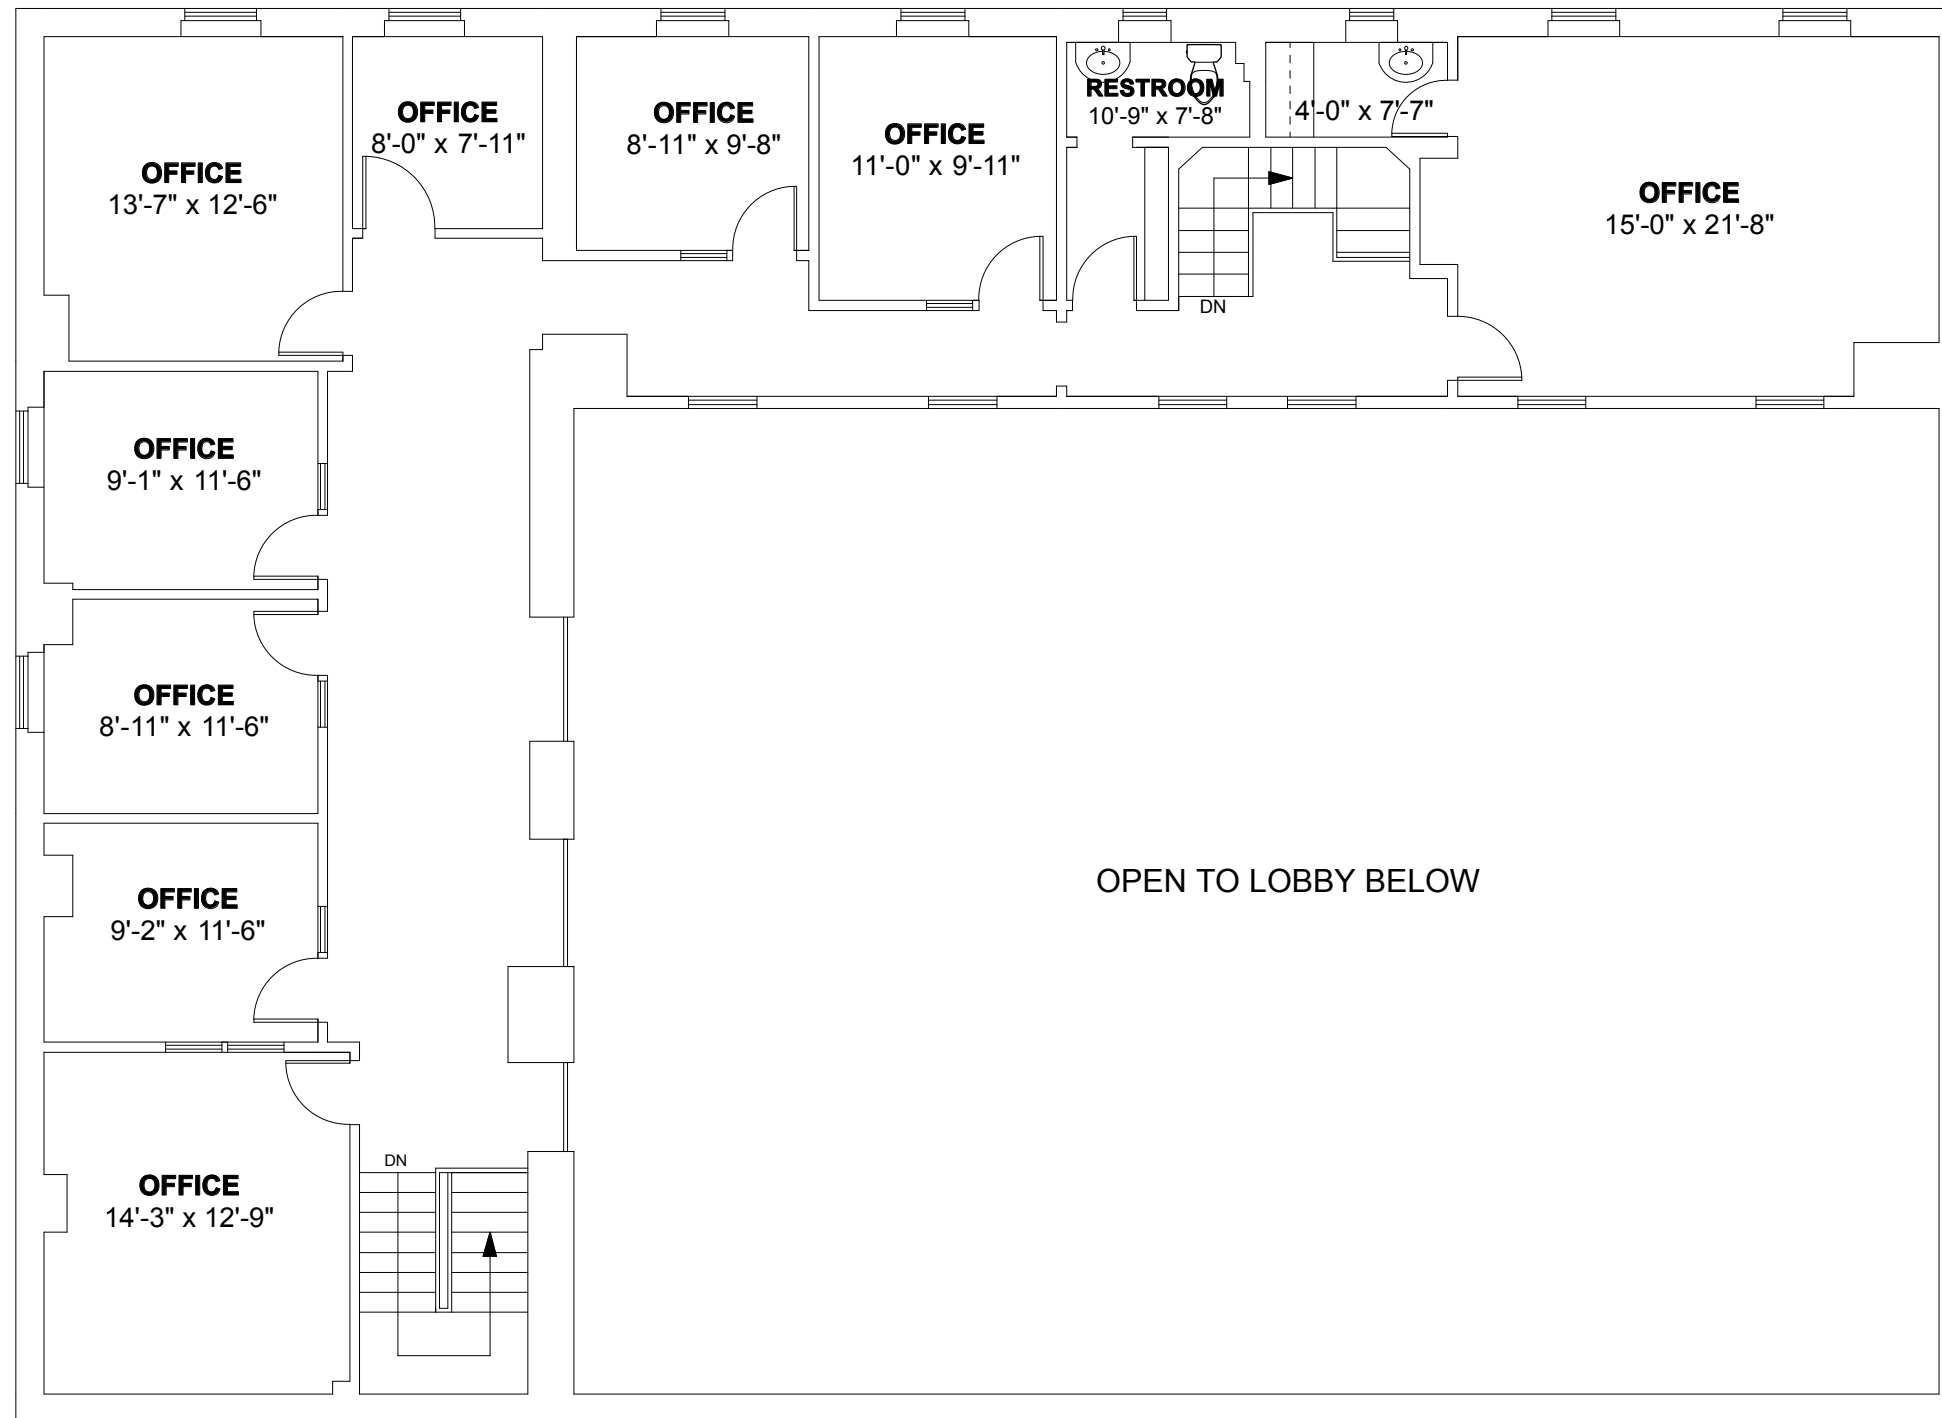

SECOND FLOOR PLAN
Ceiling Height = 7'-8"

EXISTING CONDITIONS FLOOR PLANS		
JOB NO.	DATE: AUGUST 2018	SCALE: 1/8" = 1'-0"
NATIONAL FLOOR PLANS 398 COLUMBUS AVENUE SUITE 100 BOSTON MA 02116 800.328.0217 TEL		88 PLEASANT STREET WEYMOUTH, MA
		2

 

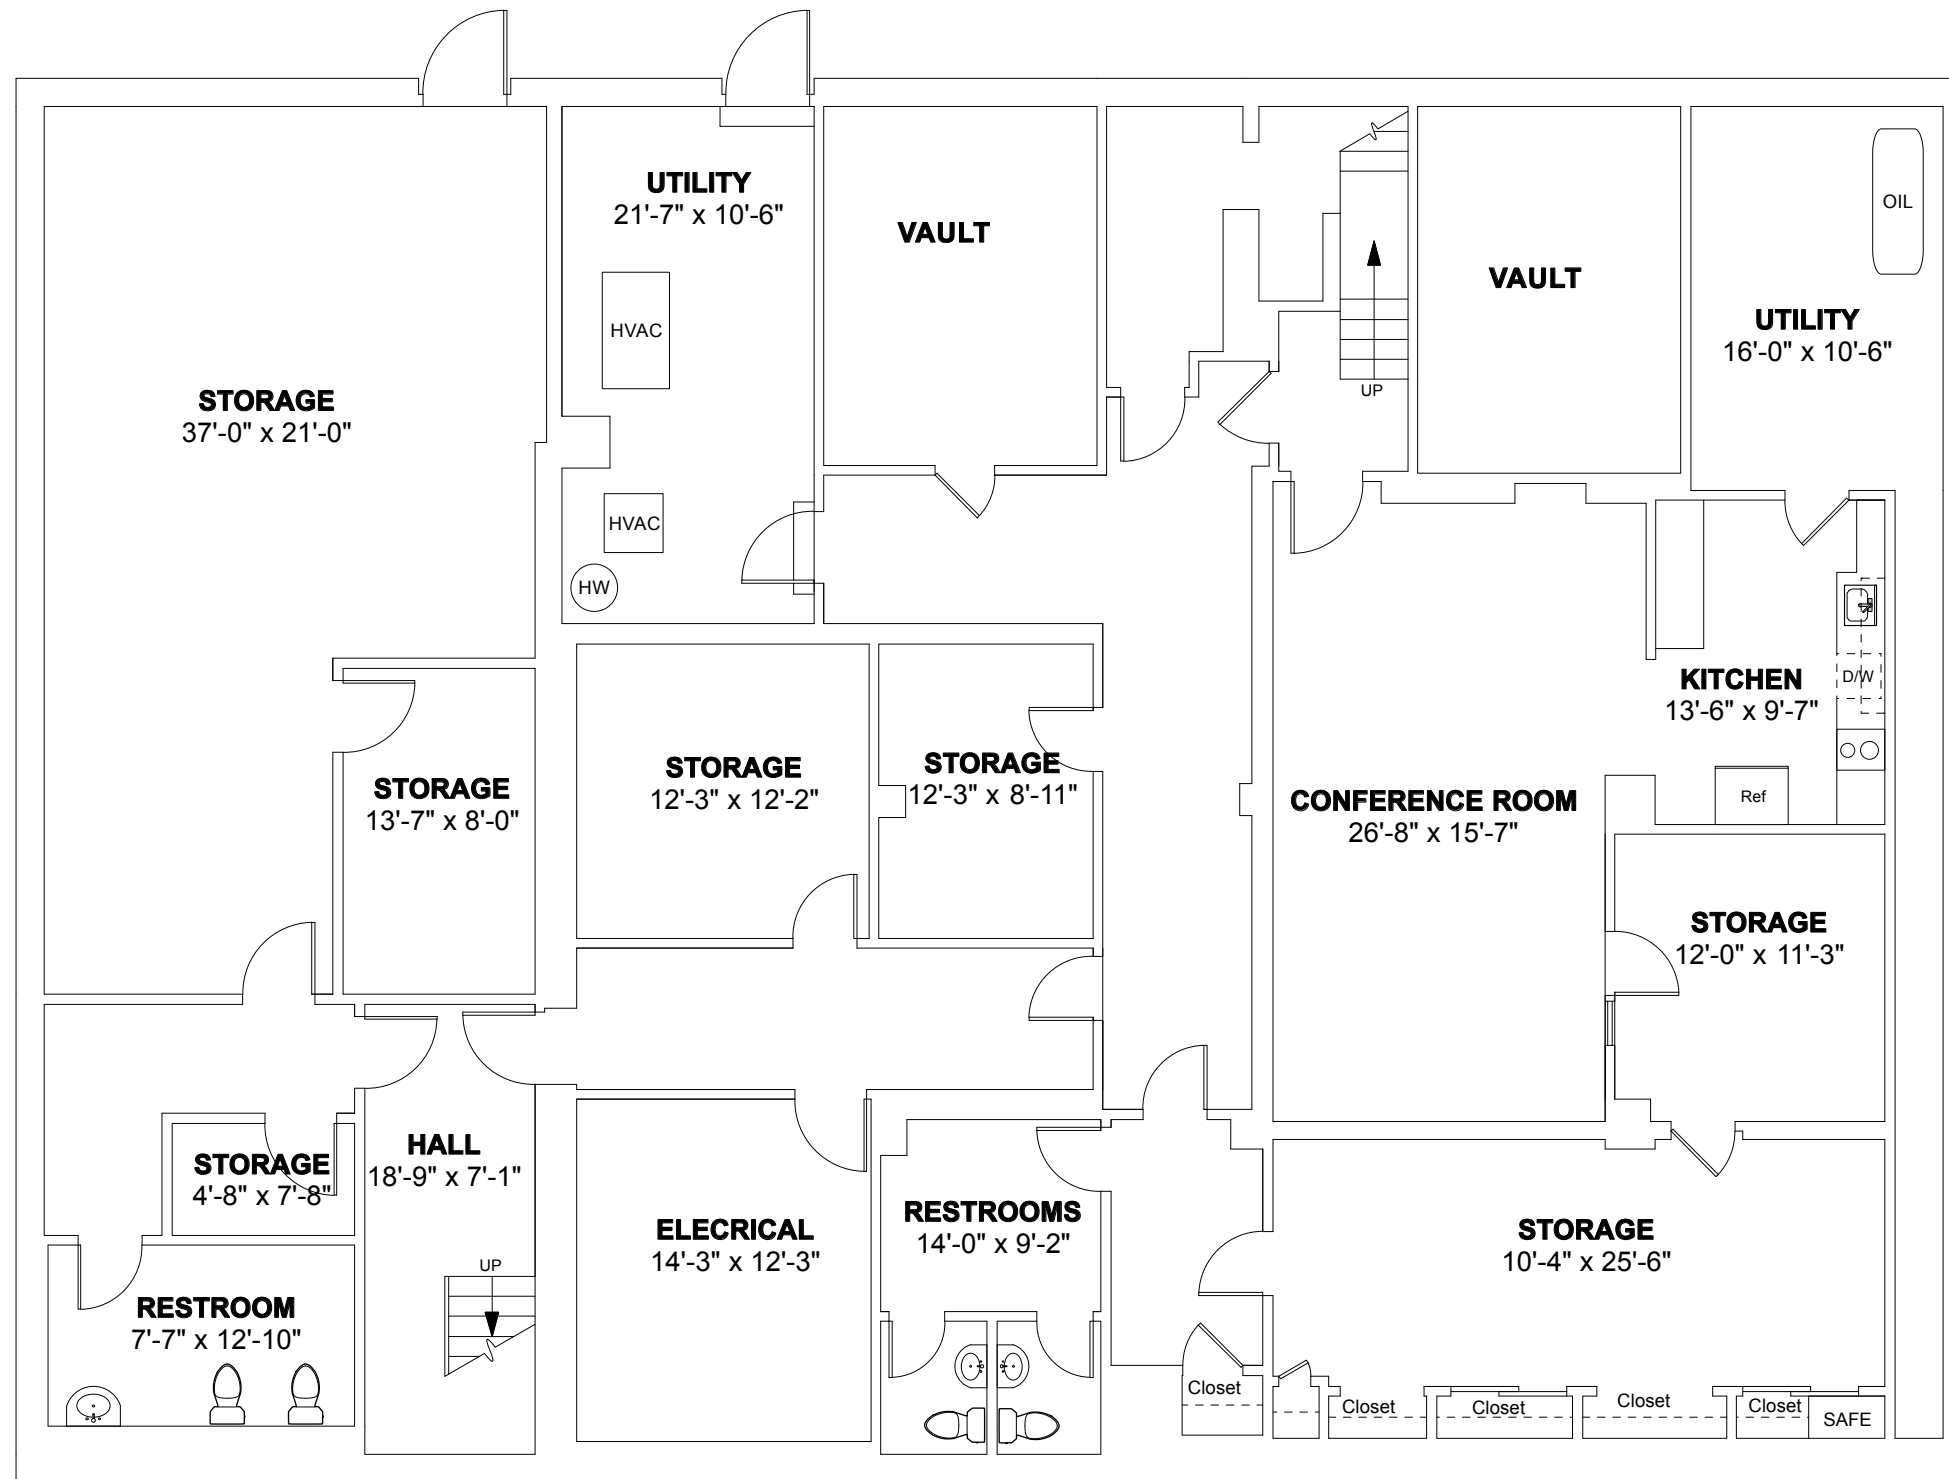

BASEMENT PLAN
Ceiling Height = 6'-10"

EXISTING CONDITIONS FLOOR PLANS			3
JOB NO.	DATE: AUGUST 2018	SCALE: 1/8" = 1'-0"	
NATIONAL FLOOR PLANS 398 COLUMBUS AVENUE SUITE 100 BOSTON MA 02116 800.328.0217 TEL		88 PLEASANT STREET WEYMOUTH, MA	



Scale 1/8" = 1'-0"