



For Lease

# Office Space

3,772 - 7,544 SF | \$18.00 SF/yr


## Professional Office Building

1111 East Tennessee St.  
Tallahassee, Florida 32308

### Property Highlights

- Completely renovated interior & exterior
- New lighting, paint & flooring with efficient floor plans
- ADA Restrooms
- Utilities Included
- Ample Parking
- Signage on Tennessee St.
- Front Door Parking

**Lease Rate: \$18.00 SF/Yr**

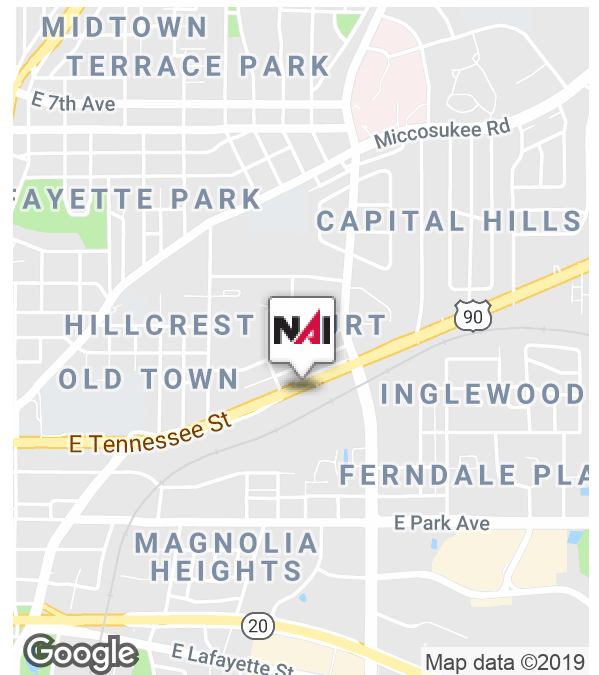

For more information

**Jim Taube, CCIM**

O: 850 224 2300 | C: 850 545 5649  
jtaube@talcor.com

**Frank L. Langston, CCIM**

O: 850 224 2300 | C: 850 224 2300  
frank@talcor.com




NO WARRANTY OR REPRESENTATION, EXPRESS OR IMPLIED, IS MADE AS TO THE ACCURACY OF THE INFORMATION CONTAINED HEREIN, AND THE SAME IS SUBMITTED SUBJECT TO ERRORS, OMISSIONS, CHANGE OF PRICE, RENTAL OR OTHER CONDITIONS, PRIOR SALE, LEASE OR FINANCING, OR WITHDRAWAL WITHOUT NOTICE, AND OF ANY SPECIAL LISTING CONDITIONS IMPOSED BY OUR PRINCIPALS. NO WARRANTIES OR REPRESENTATIONS ARE MADE AS TO THE CONDITION OF THE PROPERTY OR ANY HAZARDS CONTAINED THEREIN ARE ANY TO BE IMPLIED.

1018 Thomasville Road, Suite 200A,  
Tallahassee, FL 32303  
850 224 2300 tel  
[talcor.com](http://talcor.com)




# First Floor Plan

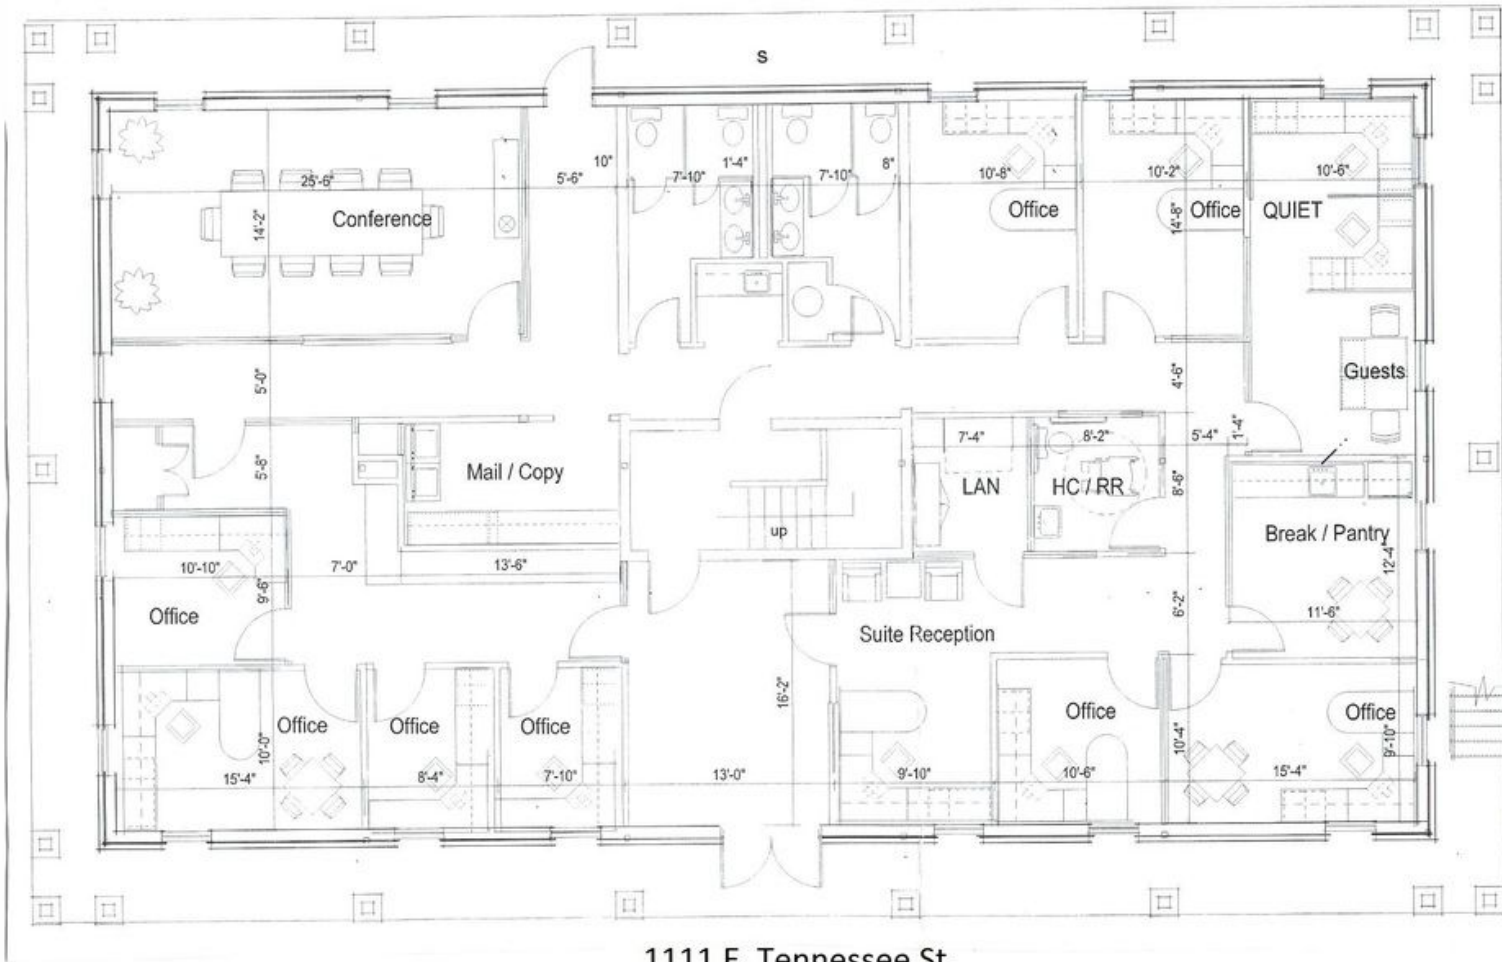

1111 E. Tennessee St.  
First floor plan

# Second Floor Plan

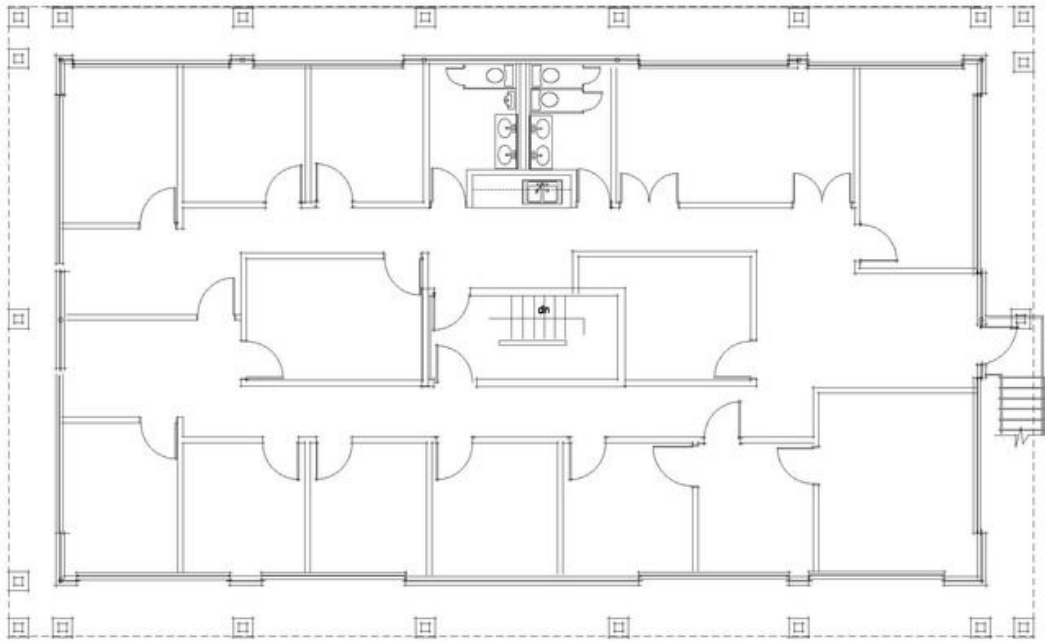

## 1111 E Tennessee Street SECOND FLOOR

FLOOR PLAN  
SCALE: 1/8" = 1'-0"

# Location Map

