


VICINITY MAP



**WINCHESTER PIKE PROPERTIES
CONCEPT UTILITY PLAN**

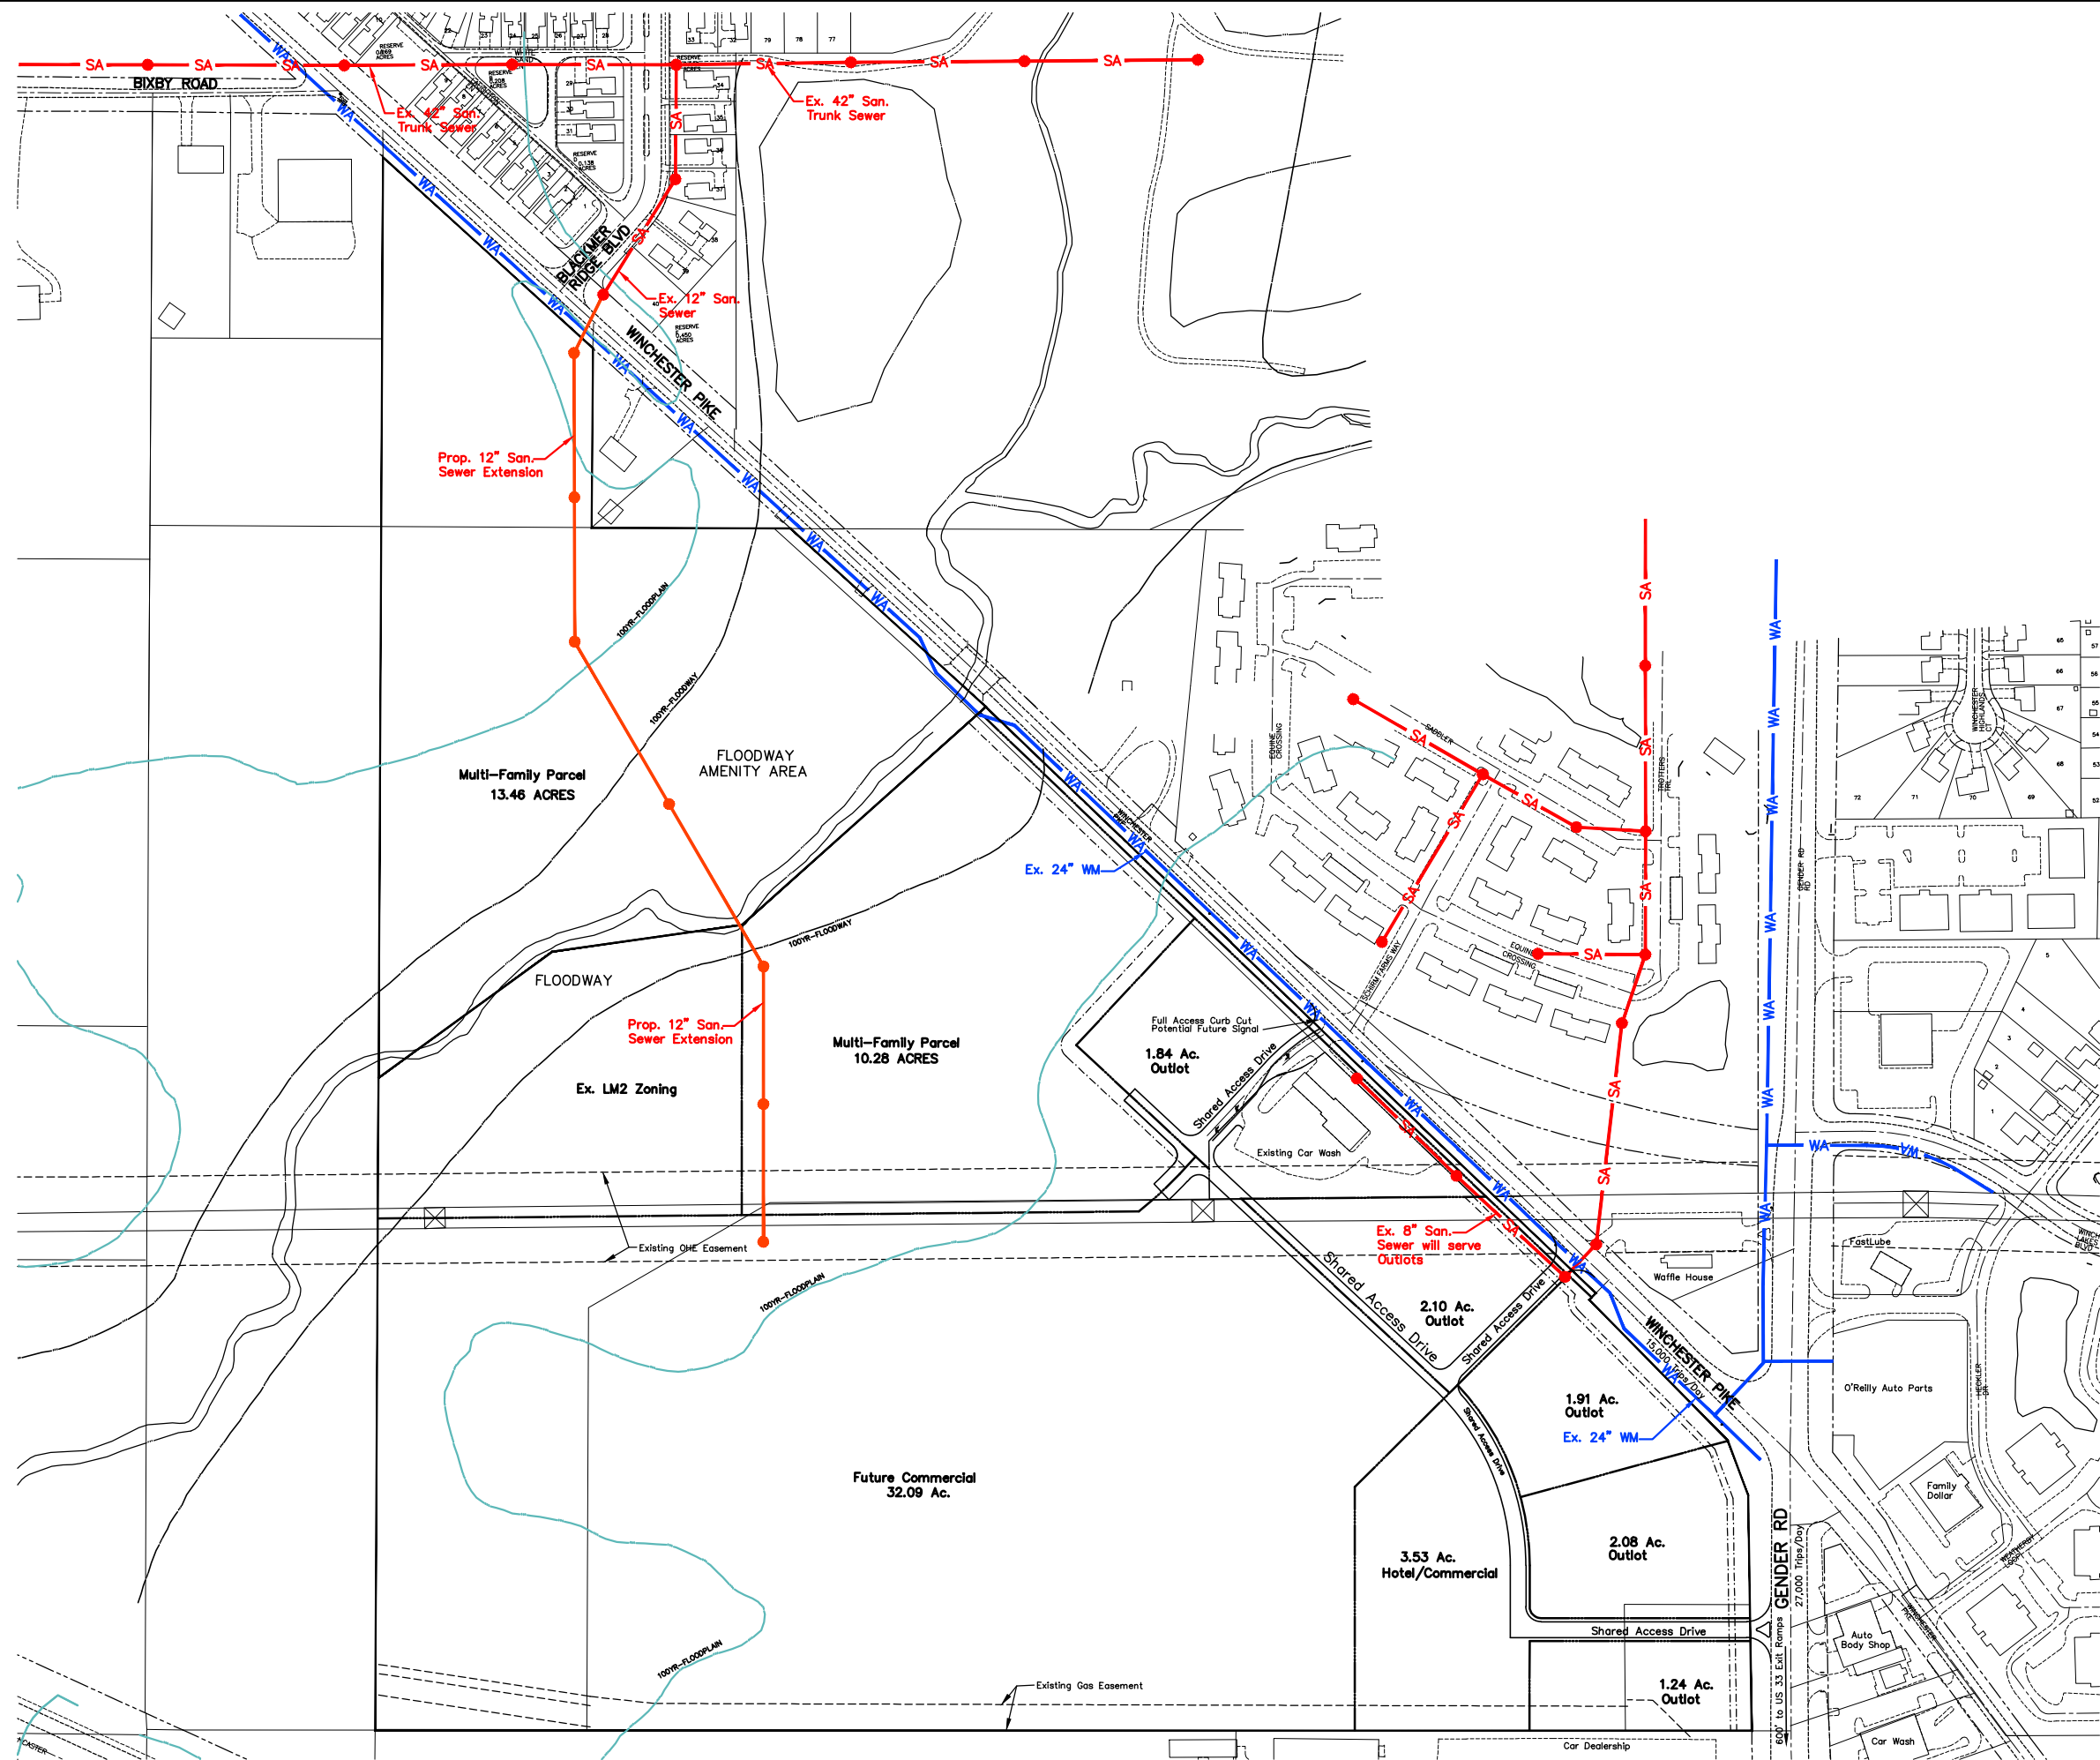